


PLACEMENT DATA

- ① PL 21' 2-4" C-PC
PTS 77 OR EQUIV.
PM 2 DU 21'
R/C 4C
DE AND CAP AT P/L FOR SUB'S TO PICK-UP.

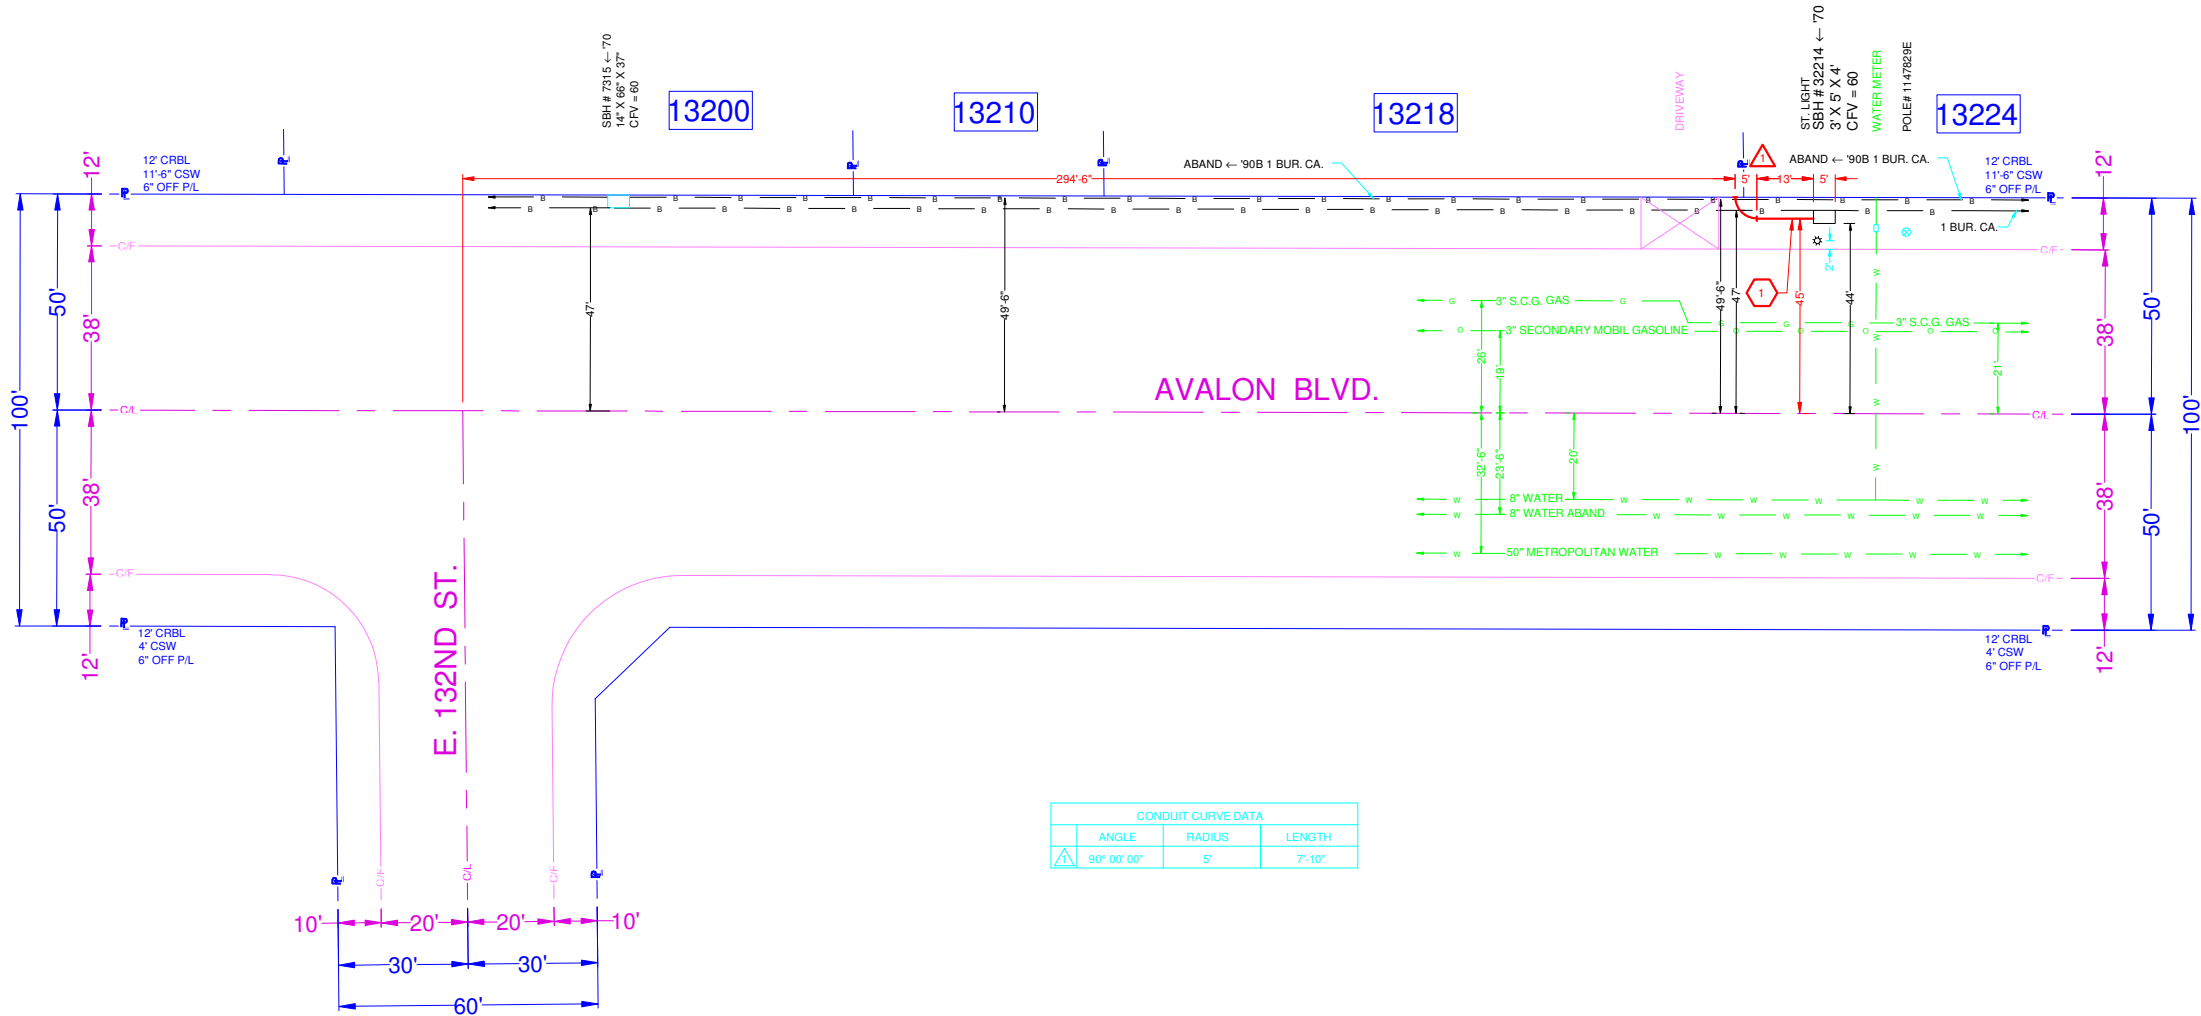

AFL Telecommunications
170 RIDGEVIEW CIRCLE
DUNCAN, SC 29334



CONSTRUCTION REQUIREMENTS

1. MAINTAIN MINIMUM COVER OF 36" BELOW FLOW LINE.
2. VERIFY EXISTING SUBSTRUCTURES PRIOR TO EXCAVATION.
3. ALL 4" TO CONFORM TO PTS.-77 OR EQUIVALENT.
4. ALL 2" TO CONFORM TO PTS.-66 OR EQUIVALENT.
5. ALL BACKFILL TO BE SAND 12" BELOW AND 6" ABOVE.
6. DO NOT BACKFILL OVER ANY TELEPHONE BURIED SPLICE LOCATIONS UNTIL AUTHORIZED BY TELEPHONE COMPANY INSPECTOR.
7. PLACE # 6 TINNED GROUND WIRE AT BONDING POINTS. (SEE BONDING DETAIL)
8. PLACE PULL ROPE IN NEW CONDUIT.
9. DO NOT CUT CURB & GUTTER.
10. ALL SURFACES AND LANDSCAPES WHICH HAVE BEEN REMOVED OR DAMAGED IN THE COURSE OF CONSTRUCTION SHALL BE RECONSTRUCTED OR REPLACED TO AT LEAST EQUAL OR BETTER THAN THE PREVIOUS OR ADJACENT SURFACE.
11. ALL TRAFFIC CONTROL TO BE IN ACCORDANCE WITH THE CALIFORNIA MANUAL ON UNIFORM TRAFFIC CONTROL DEVICES (MUTCD) LATEST EDITION.
12. PER AT&T GUIDELINES, ALL HANDHOLES, SPLICE BOXES, AND MANHOLES TO BE PURCHASED FROM EITHER NEWBASE OR UTILITY VAULT.

THIS PROJECT REQUIRES EXCAVATION WHICH MEETS THE THRESHOLD OF A TIER II SLUP PERMIT ISSUED BY THE STATE WATER RESOURCE CONTROL BOARD (SWRCB). CONSTRUCTION WILL UTILIZE AND IMPLEMENT ALL REQUIREMENTS AS INDICATED ON THE SWRCB PERMIT AND ENSURE COMPLIANCE WITH AT&T POLICY LETTER ISSUED FEBRUARY 21, 2003 AND REVISED IN OCTOBER 2005 BY ENVIRONMENTAL MANAGEMENT CONCERNING STORM WATER PERMITTING AND STORM WATER POLLUTION PREVENTION PLANS (SWPPPs) AND IN ACCORDANCE WITH THE CLEAN WATER ACT (1972) AND EPA REGULATIONS PUBLISHED IN 1990 AS MODIFIED BY THE PHASE II RULE IN 1999.

LOCATION: AVALON BLVD. E/S OF THE STREET, 312'-6" S/O C/L OF E. 132ND ST.

DESCRIPTION: PL. 21' 2-4" DUCT FROM SB# 32214 TO P/L OF 13218 AVALON BLVD. DE & CAP AT P/L FOR SUB'S TO PICK-UP

BACKFILL SHALL BE PER COUNTY OF LOS ANGELES STANDARDS.

STREET TYPE	SOIL CLASS	PROPOSED BACKFILL
MAJOR	N/A	N/A
SECONDARY	N/A	N/A
LOCAL	N/A	N/A
ALLEY	N/A	N/A

CONDUIT RECORD: A506C44
AVALON BLVD.
130TH ST. TO 132ND ST.

SUB MAP #: N/A
STREET NAME: N/A
MATERIAL: N/A
LINEAR FEET: N/A



EXCAVATION DATA

CITY OF: COUNTY OF LOS ANGELES
PLACING: UG CONDUIT

EXCAVATION IN
EXCAVATION IN CONCRETE SIDEWALK 21' X 1' = 21 SQ FT
EXCAVATION IN ASPHALT STREET
EXCAVATION IN DIRT
EXCAVATION IN ASPHALT ALLEY

TOTAL EXCAVATION: 21 SQ FT

NUMBER OF CUTS: 1

DATE	ATTID	LAYOUT ENGINEER
3/24/14	AFL/JC	ROEL MATURINGAN
CHECKED		TELEPHONE NUMBER 626-817-4279
APPROVED		EMAIL ADDRESS: rx2472@att.com
DATE	REVISIONS	FACILITY ENGINEER CRAIG CHINEN

TELEPHONE NUMBER 310-515-2429
DRAFT
A5-06
CENTRAL OFFICE
GARDENA

UNDERGROUND CONSTRUCTION PROJECT NUMBER

SCALE 1" = 20' THOMAS GUIDE 734-D2 9499140

FILENAME: A506 9499140 REL 1.dwg DRAWING: 1/1